




03-28-2003

NOTE: These are representative drawings and are not to be construed as recommendations for sensor quantities, selection or placement and are not to be used for construction purposes. Drawings are not to scale.

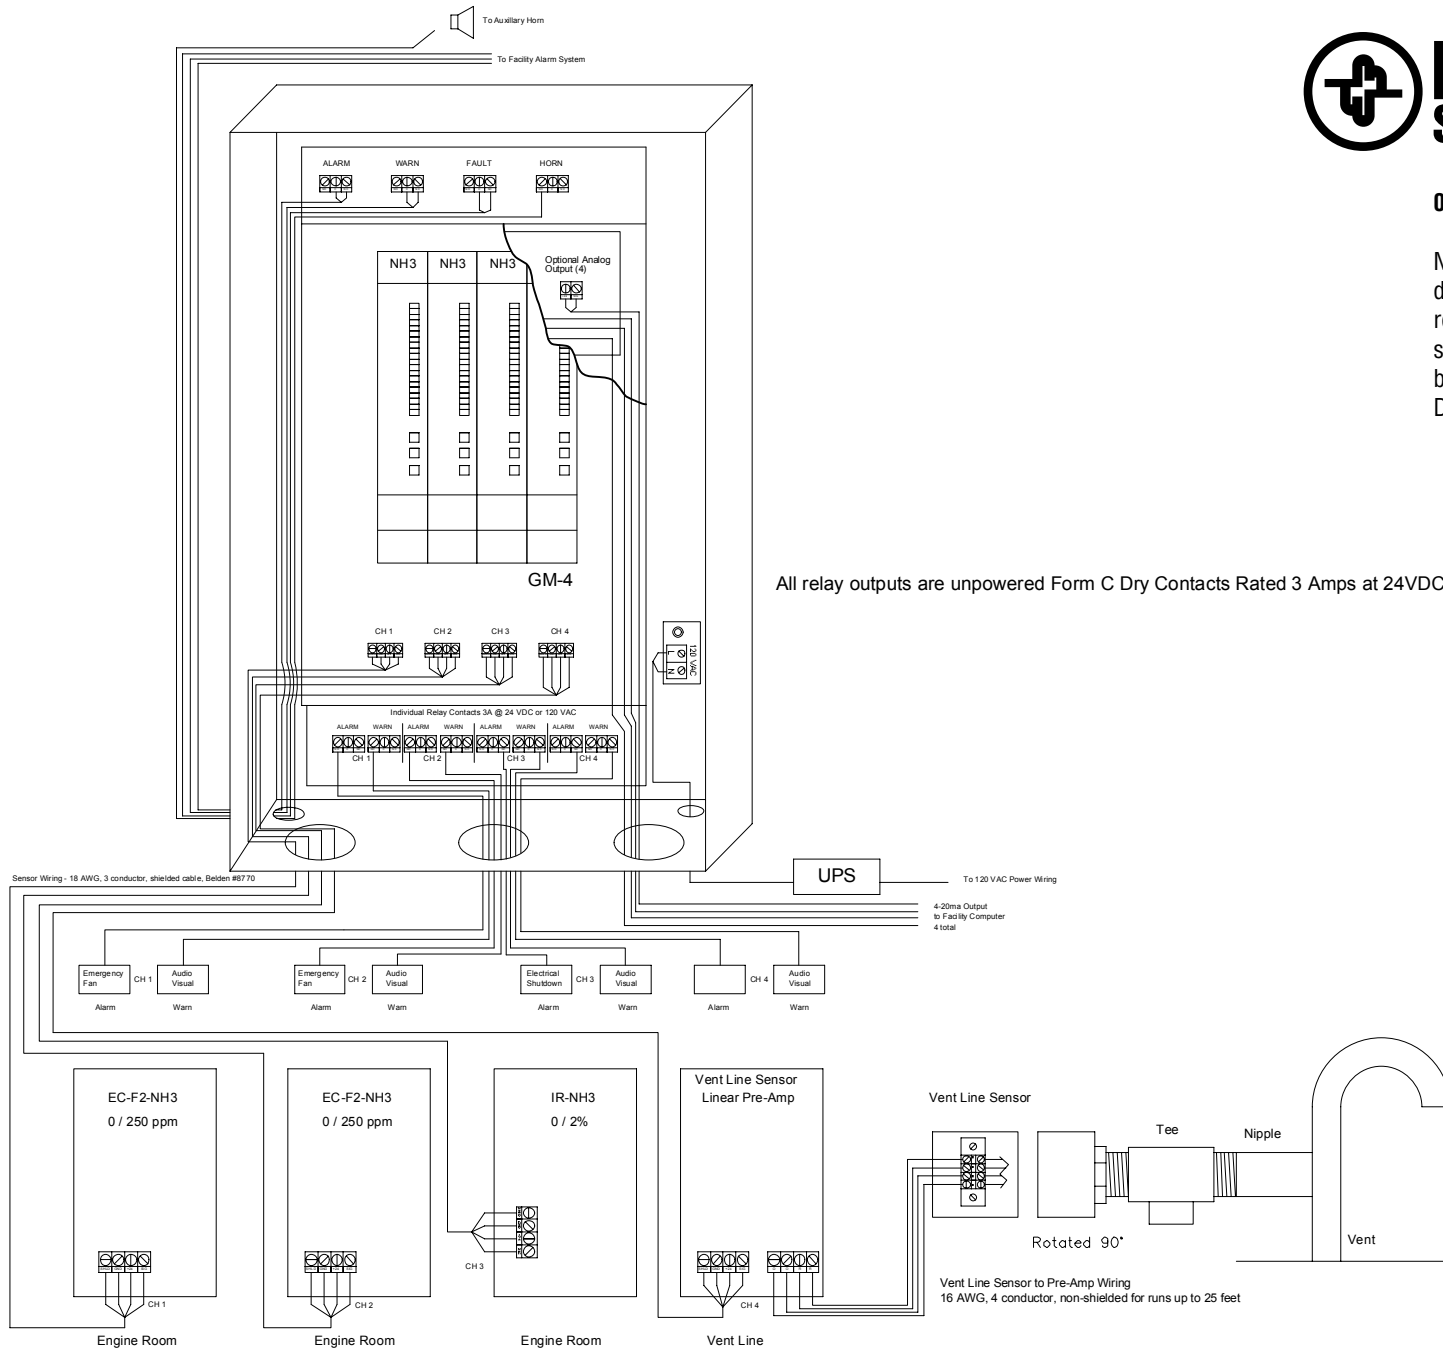

All relay outputs are unpowered Form C Dry Contacts Rated 3 Amps at 24VDC or 120VAC

Vent Line Sensor to Pre-Amp Wiring
16 AWG, 4 conductor, non-shielded for runs up to 25 feet